
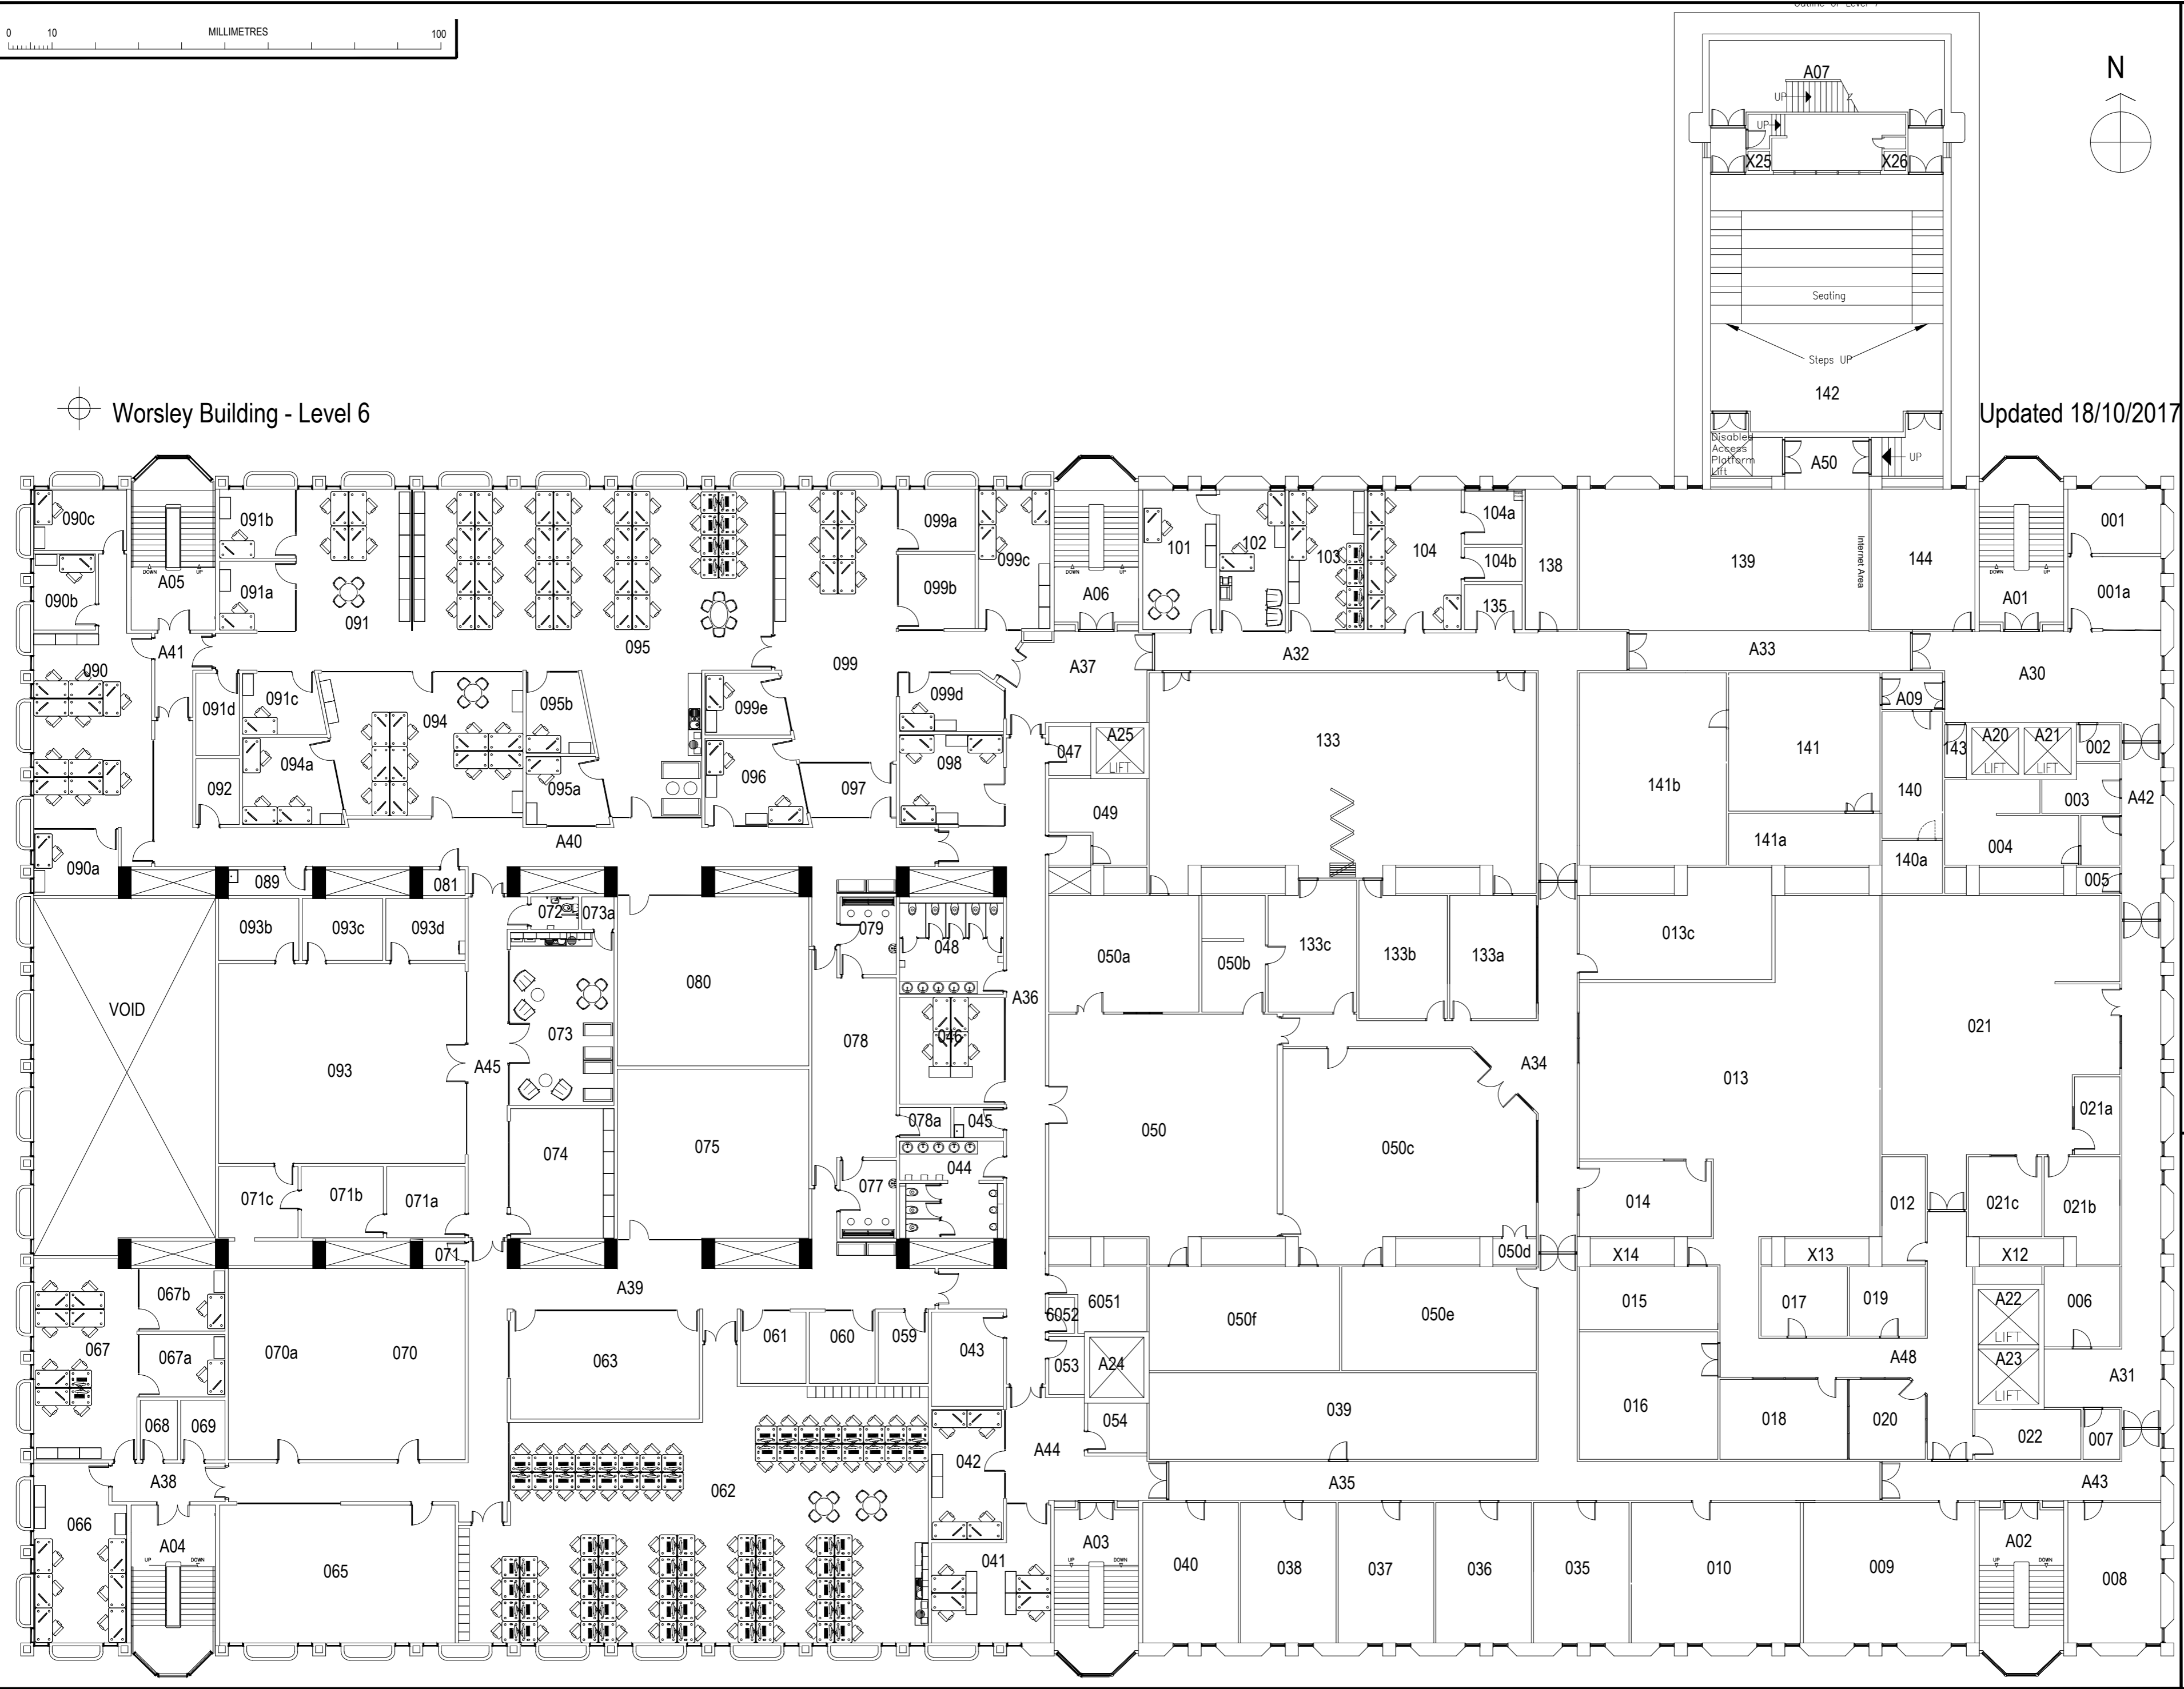


Worsley Building - Level 6

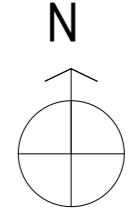

Updated 18/10/2017

- Notes
1. Unauthorised disclosure of this information to third parties and unauthorised copying and replication of this data without written approval is forbidden.
 2. Do not scale from this drawing. All dimensions to be checked on site and any discrepancies reported to Estates Services. It is the contractors responsibility to ensure that site dimensions are obtained, as necessary, prior to any fabrication, manufacture or installation, (If in doubt ask).
 3. This drawing is to be read in conjunction with all associated project information and specifications.
 4. All work to be undertaken in full compliance with University of Leeds' policies and procedures for contractors.
 5. All work should be undertaken in strict accordance with all current and relevant Statutory Approvals, British standards, Manufacturers' Instructions and Approved Codes of Practice.

UNIVERSITY OF LEEDS

UNIVERSITY OF LEEDS
 Facilities Directorate
 Estates Services
 Leeds
 LS2 9JT
 Tel: 0113 243 1751
 Fax: 0113 343 5913
 www.leeds.ac.uk/estate_services

Drawing Status			
Master			
Project			
Building Name			
Worsley Building			
Site Name			
Main Campus			
Drawing Title			
Level 6 Plan			
Level	Drawn	Checked	Authorised
	??		
Scale	Date	Date	Date
1:200@A2	??		
Drawing No.			Revision
M-BP-0137-06			